

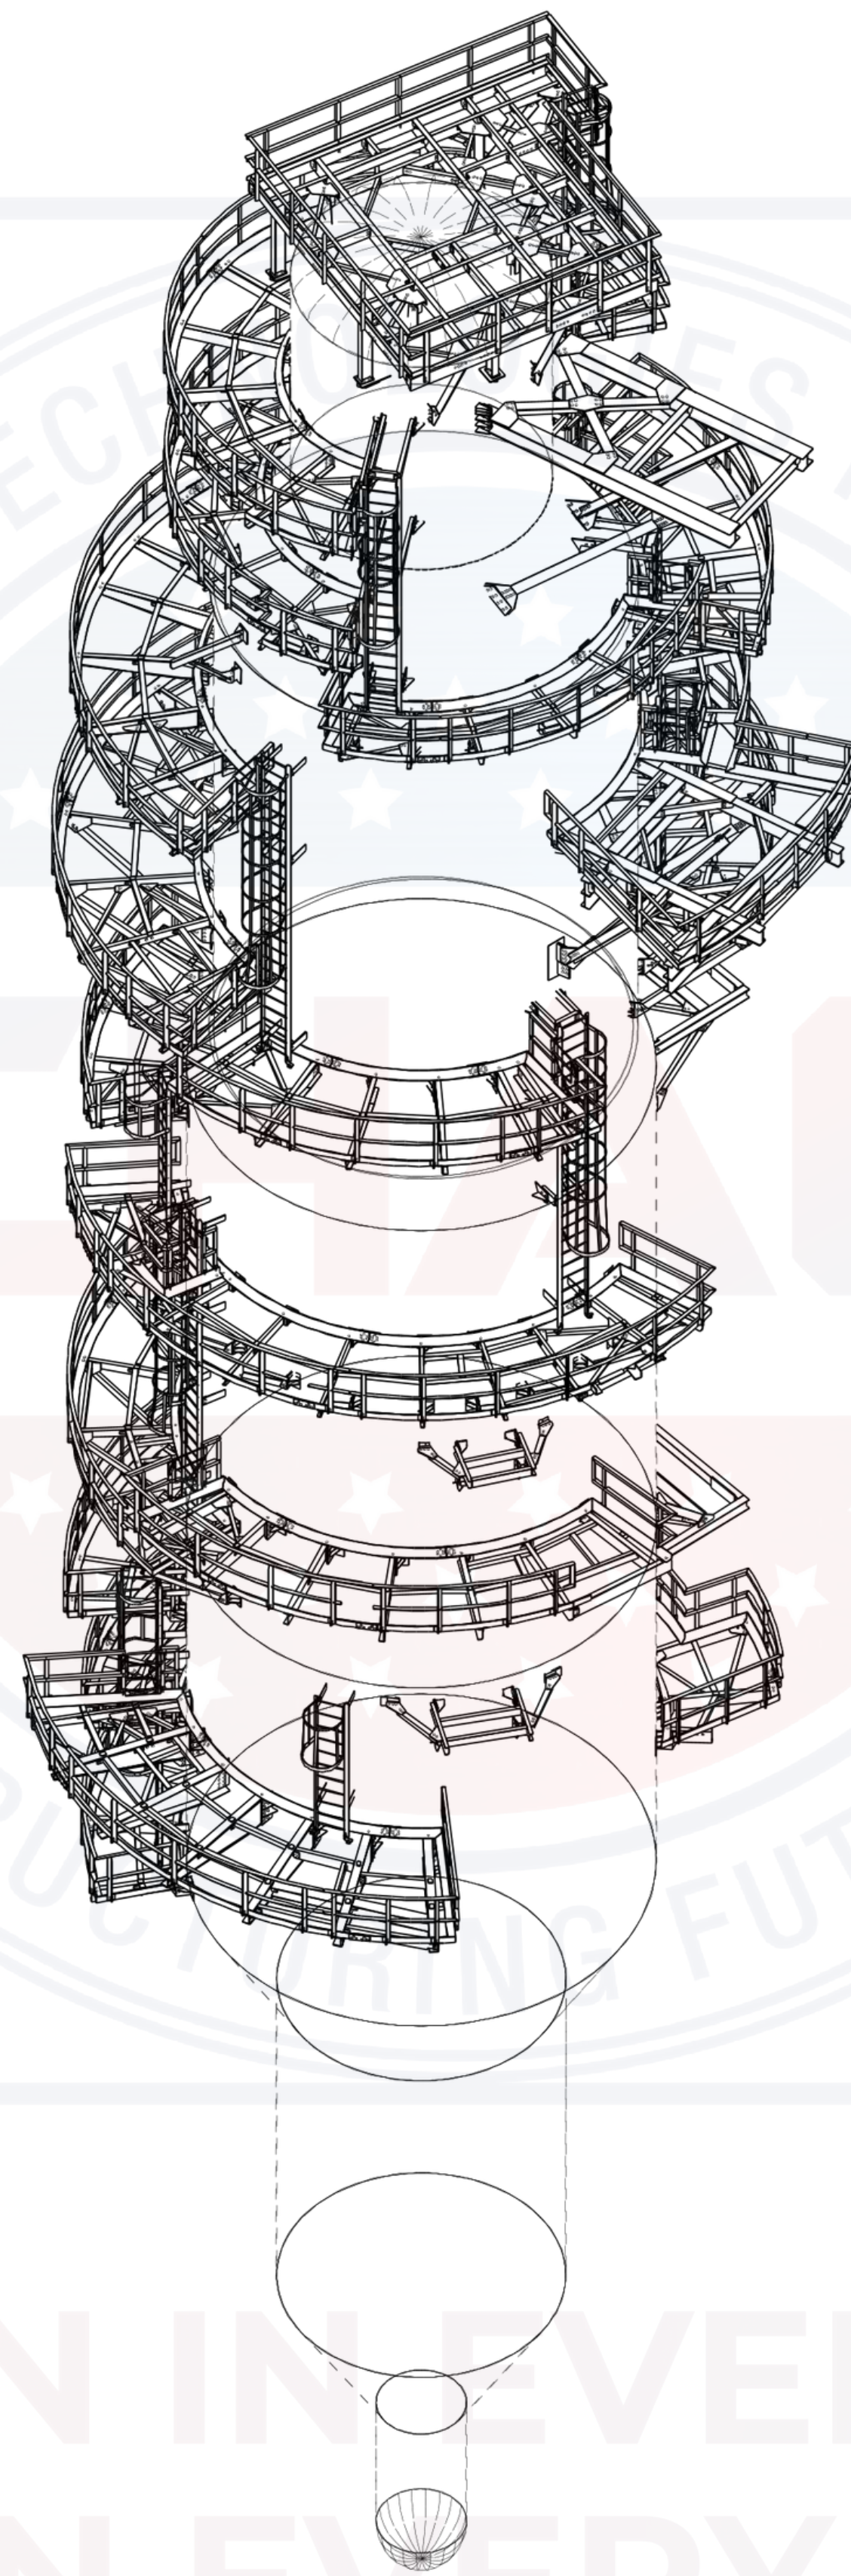
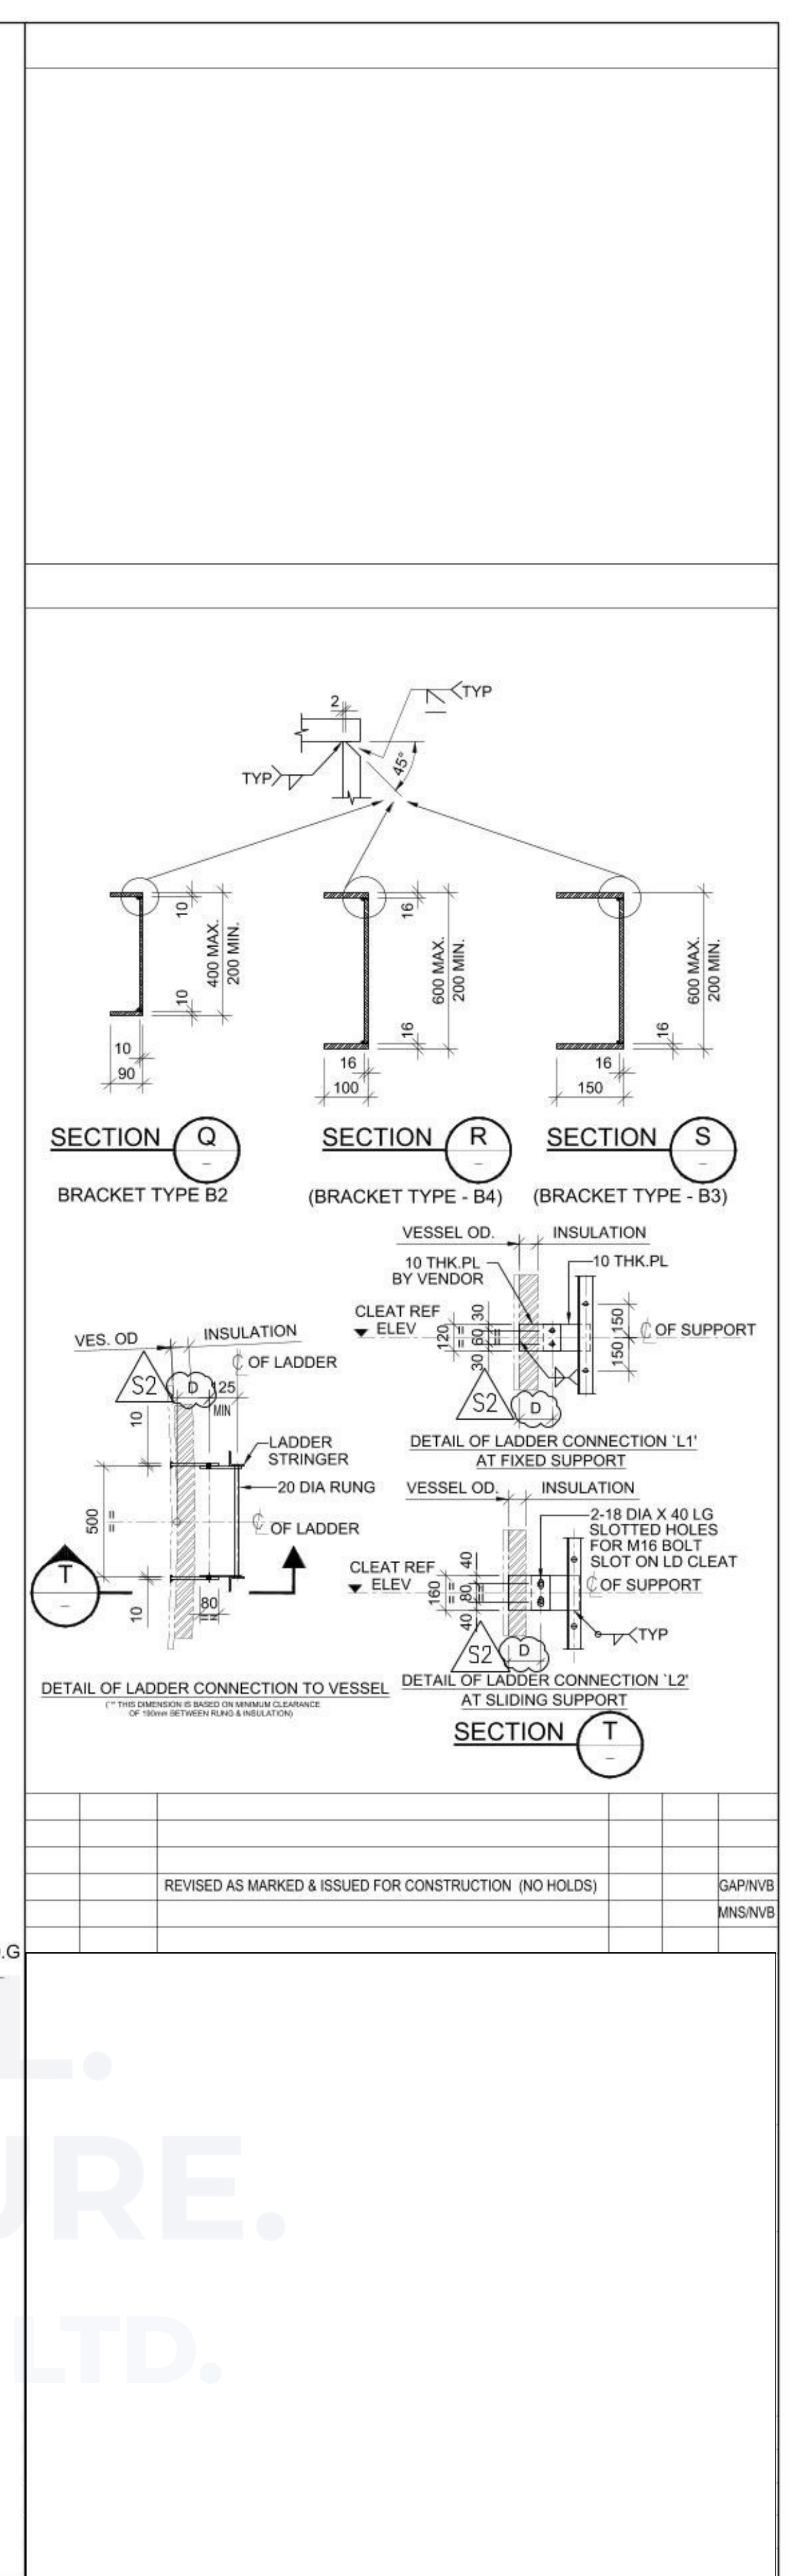
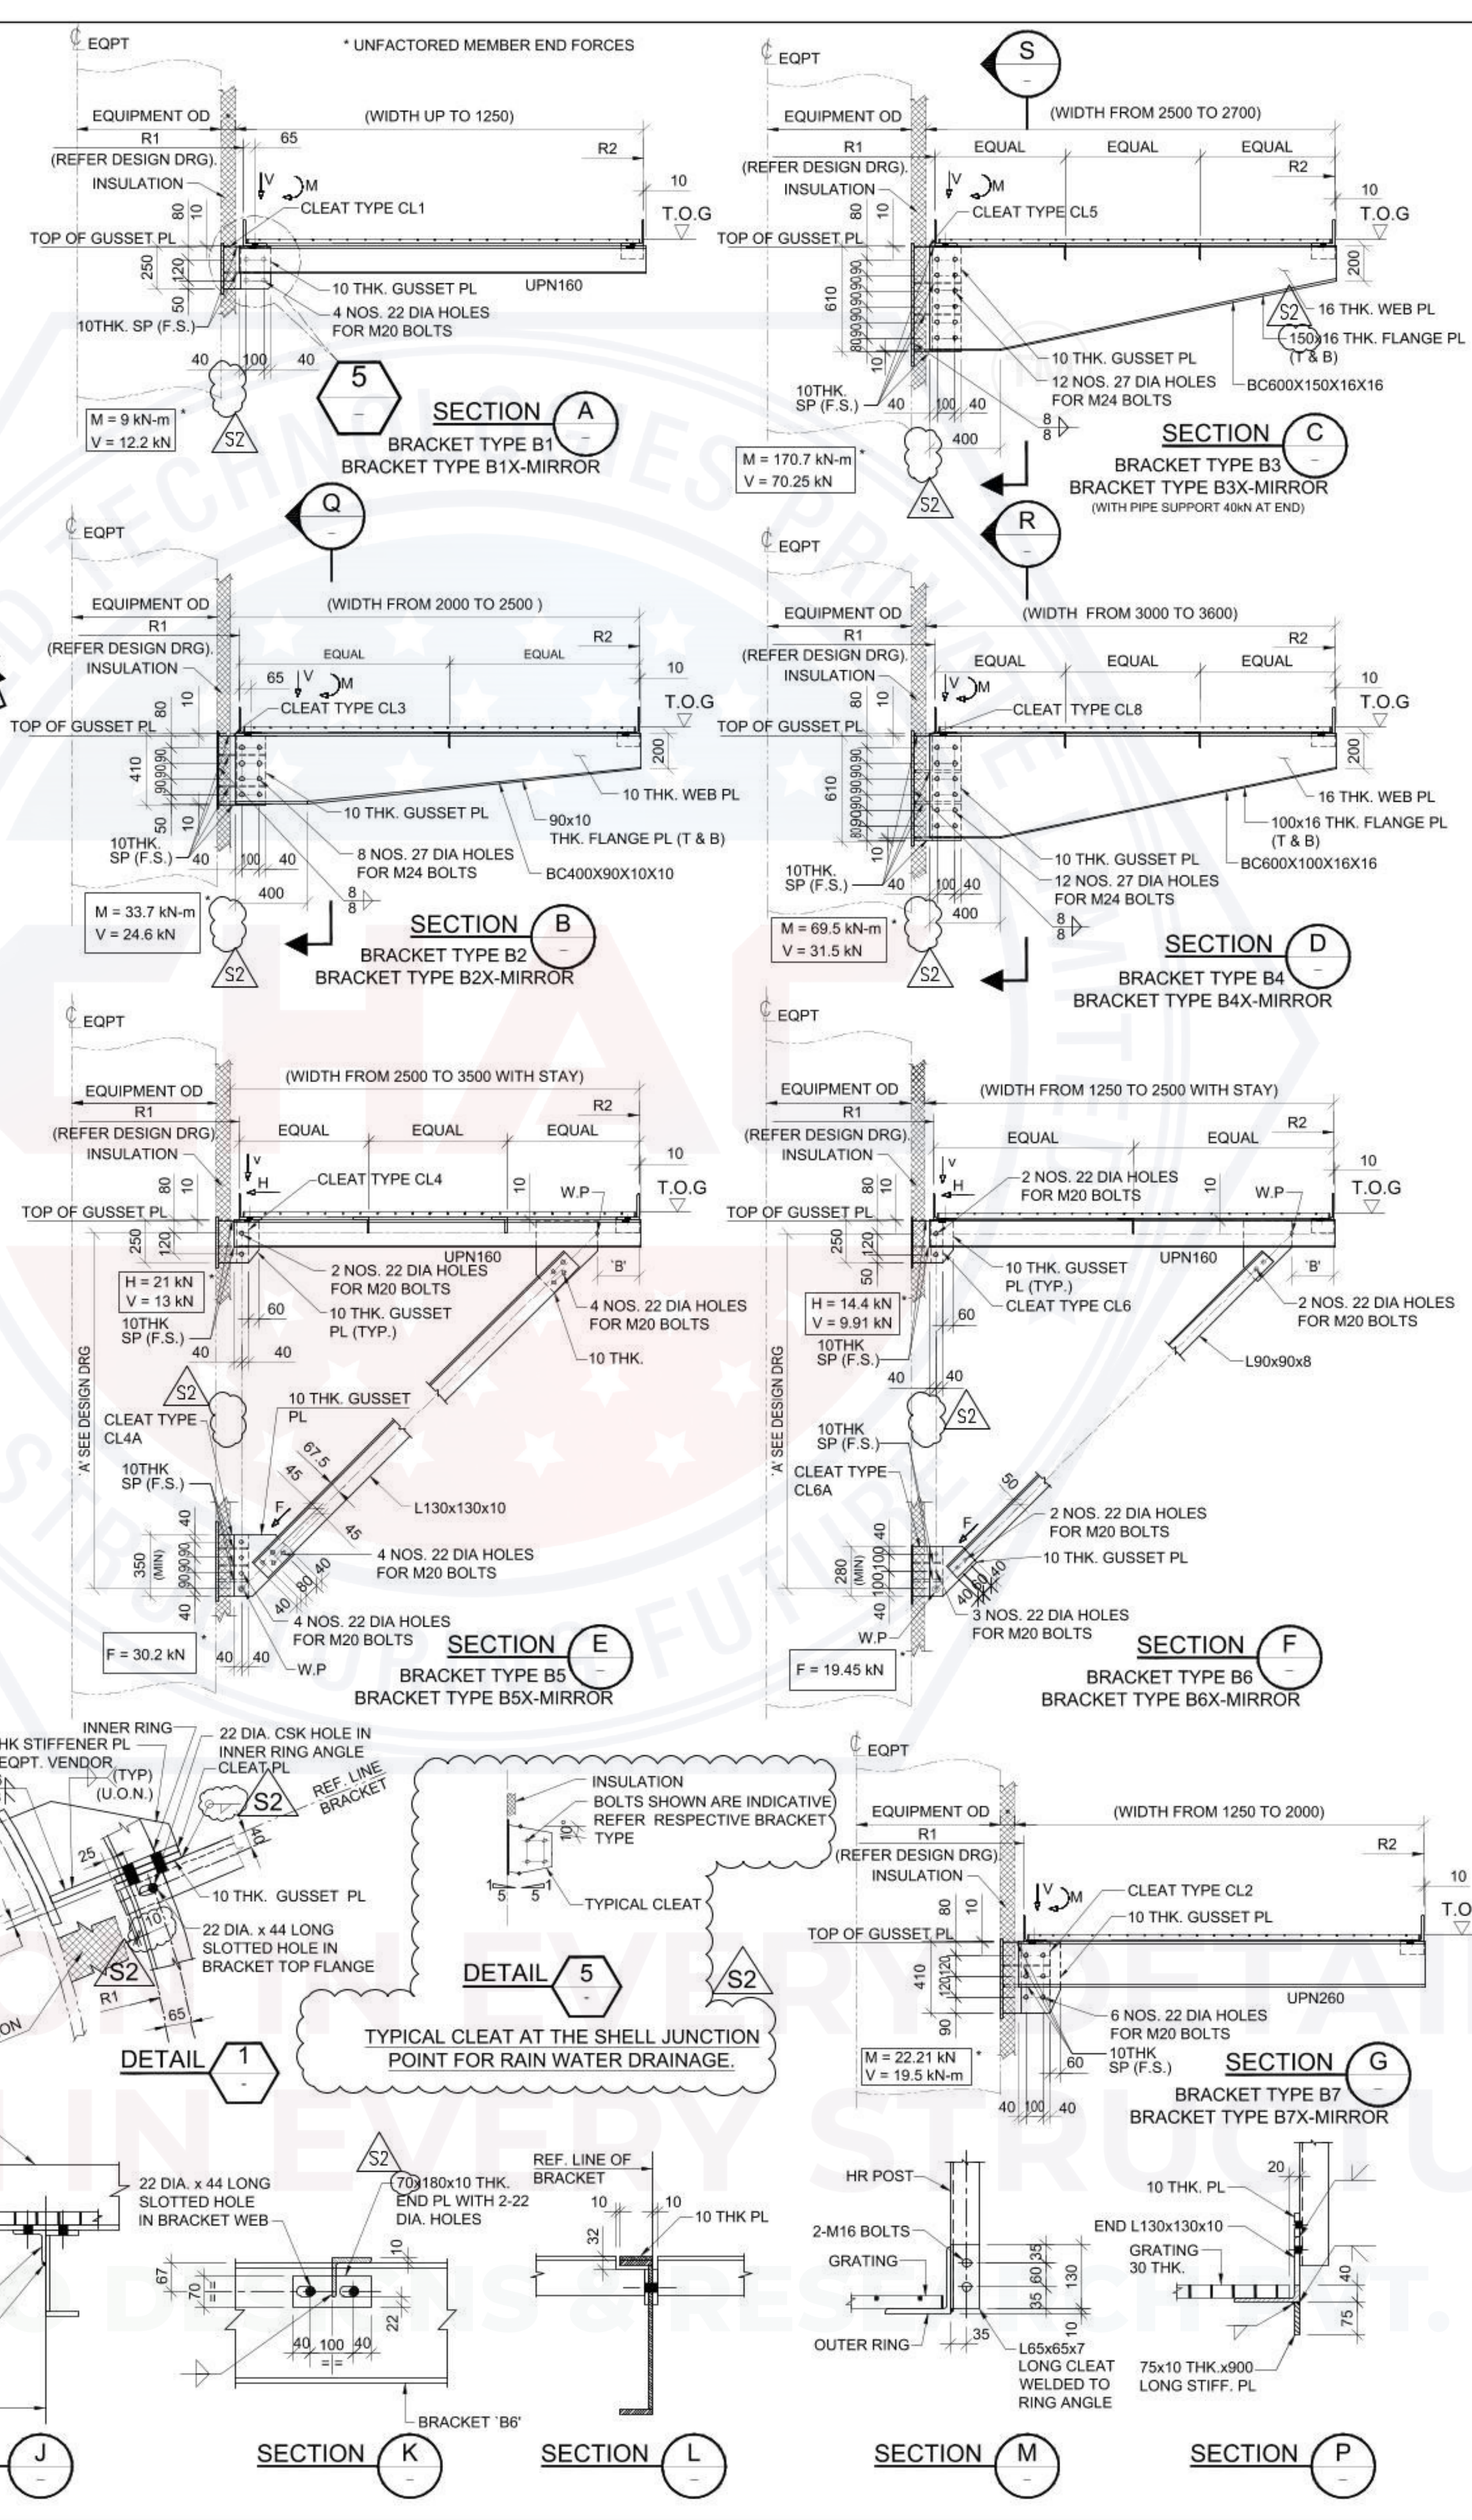



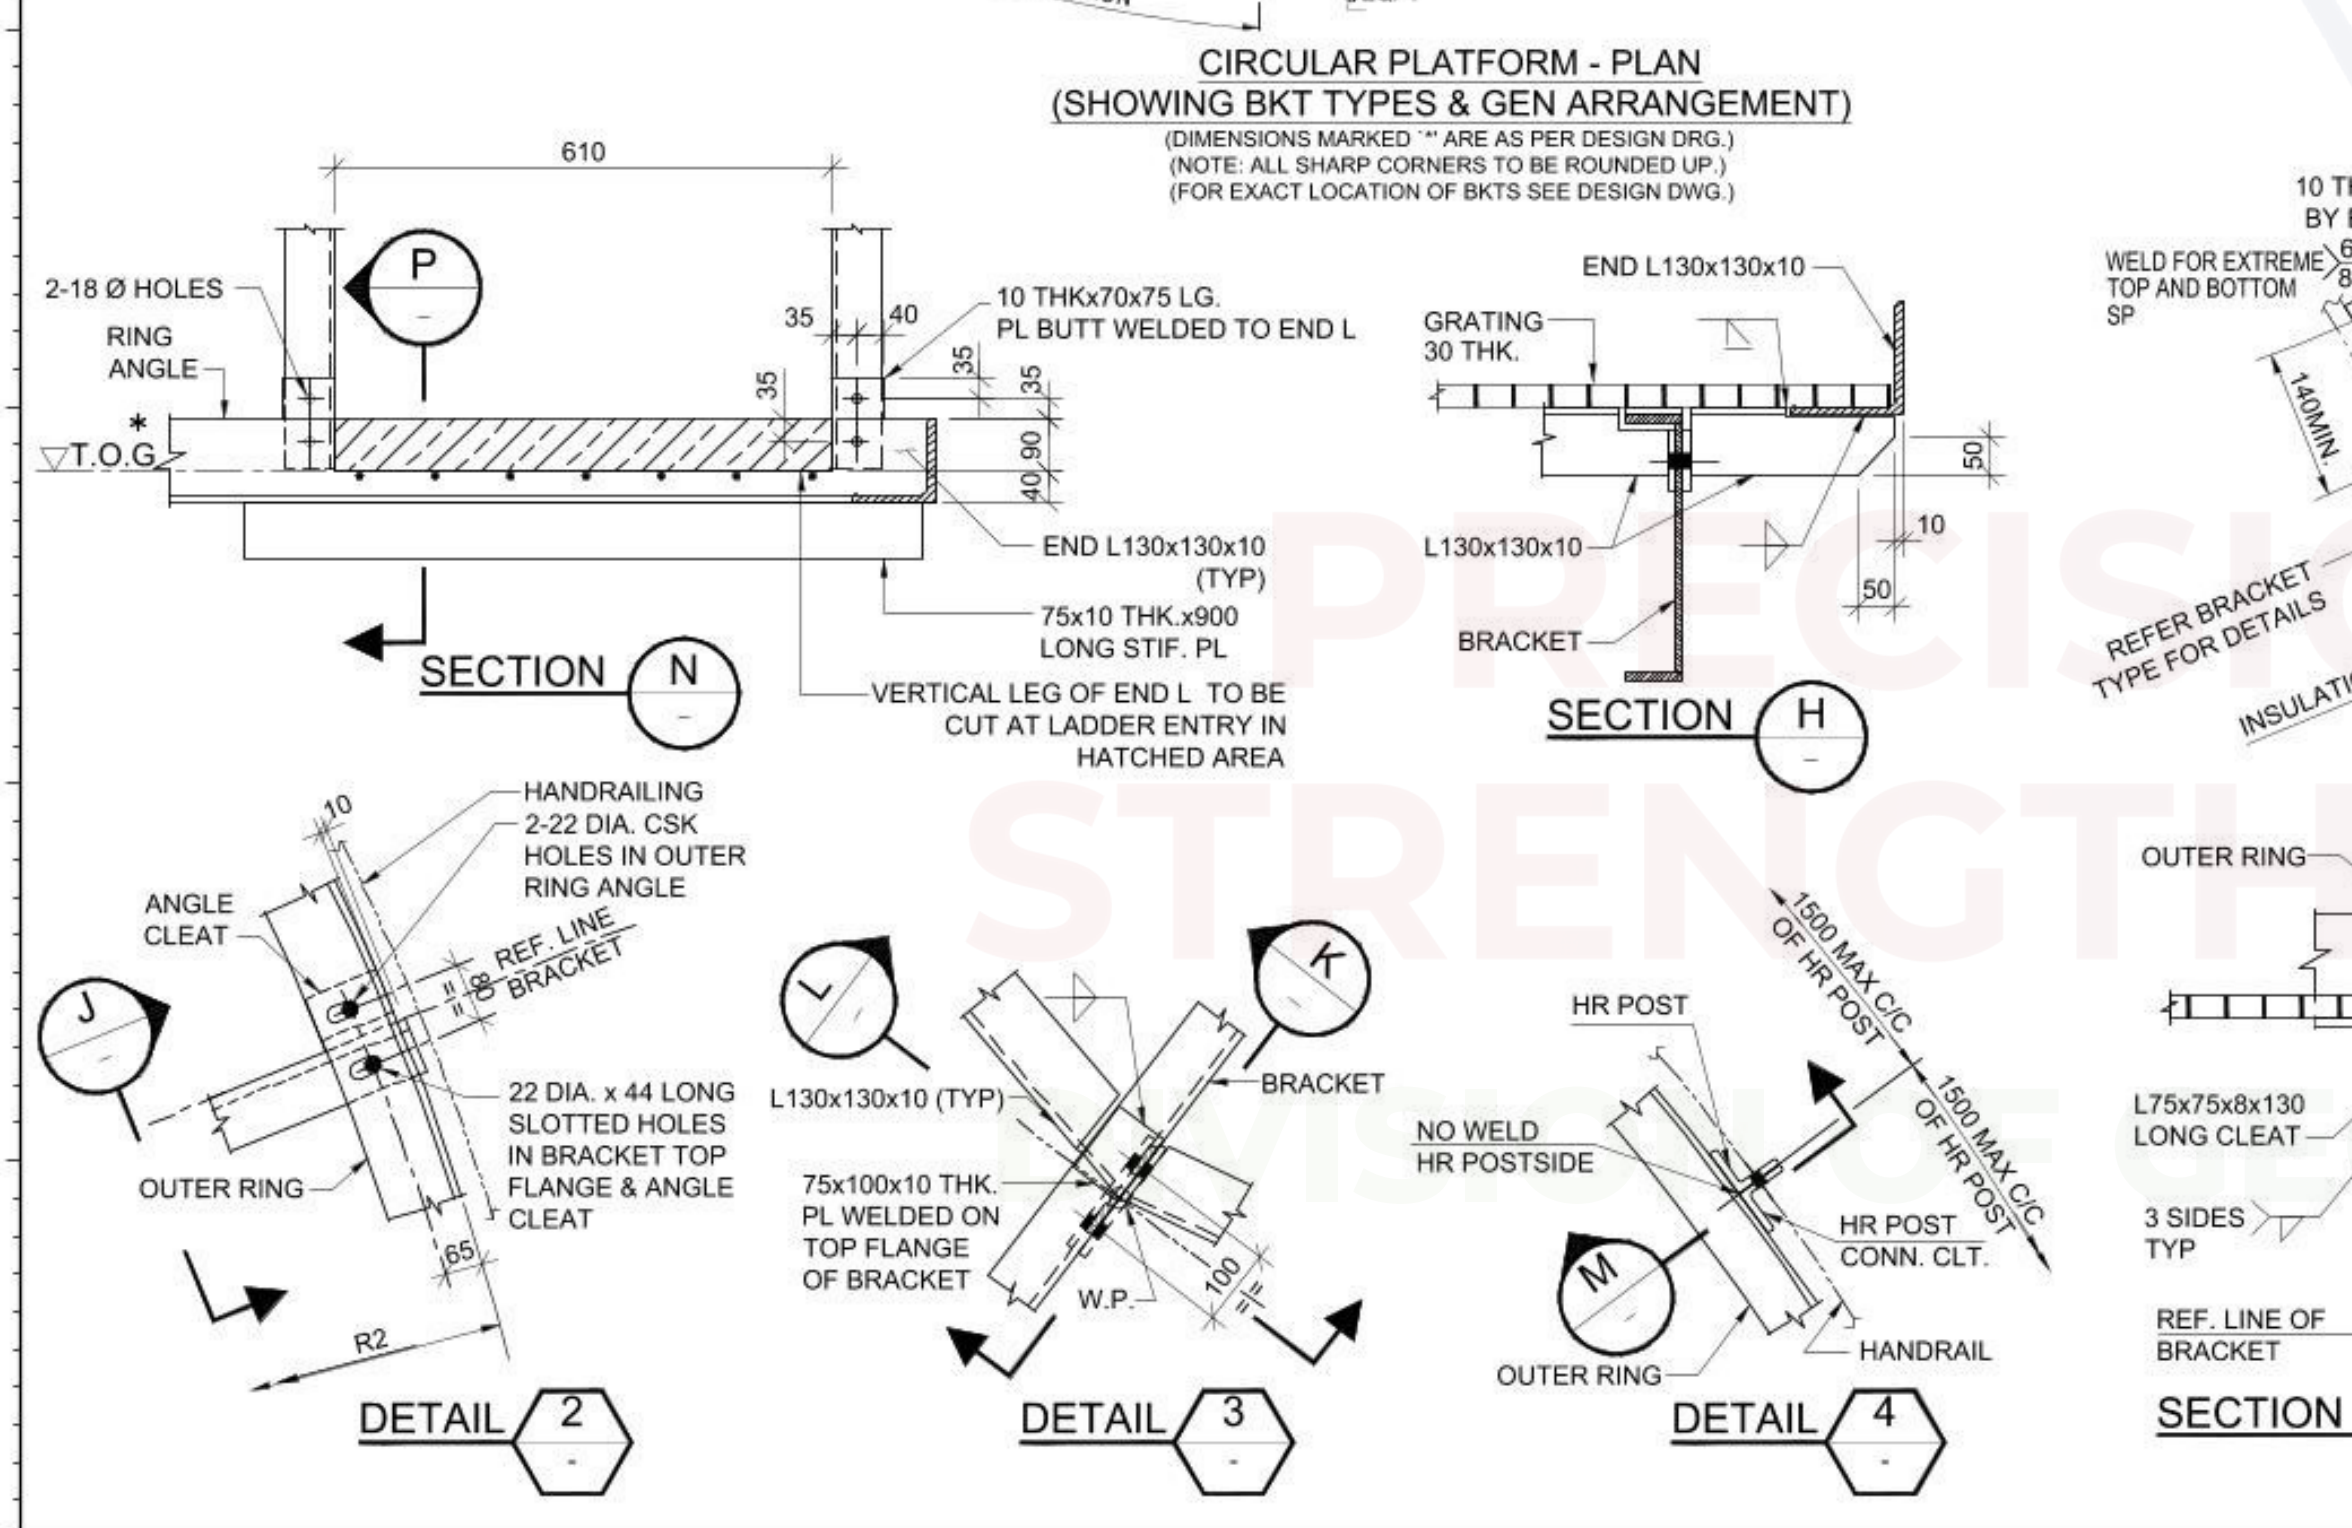


ISOMETRIC VIEW

PRECISION IN EVERY DETAIL.
STRENGTH IN EVERY STRUCTURE.


DIVISION OF GEO DESIGNS & RESEARCH PVT. LTD.

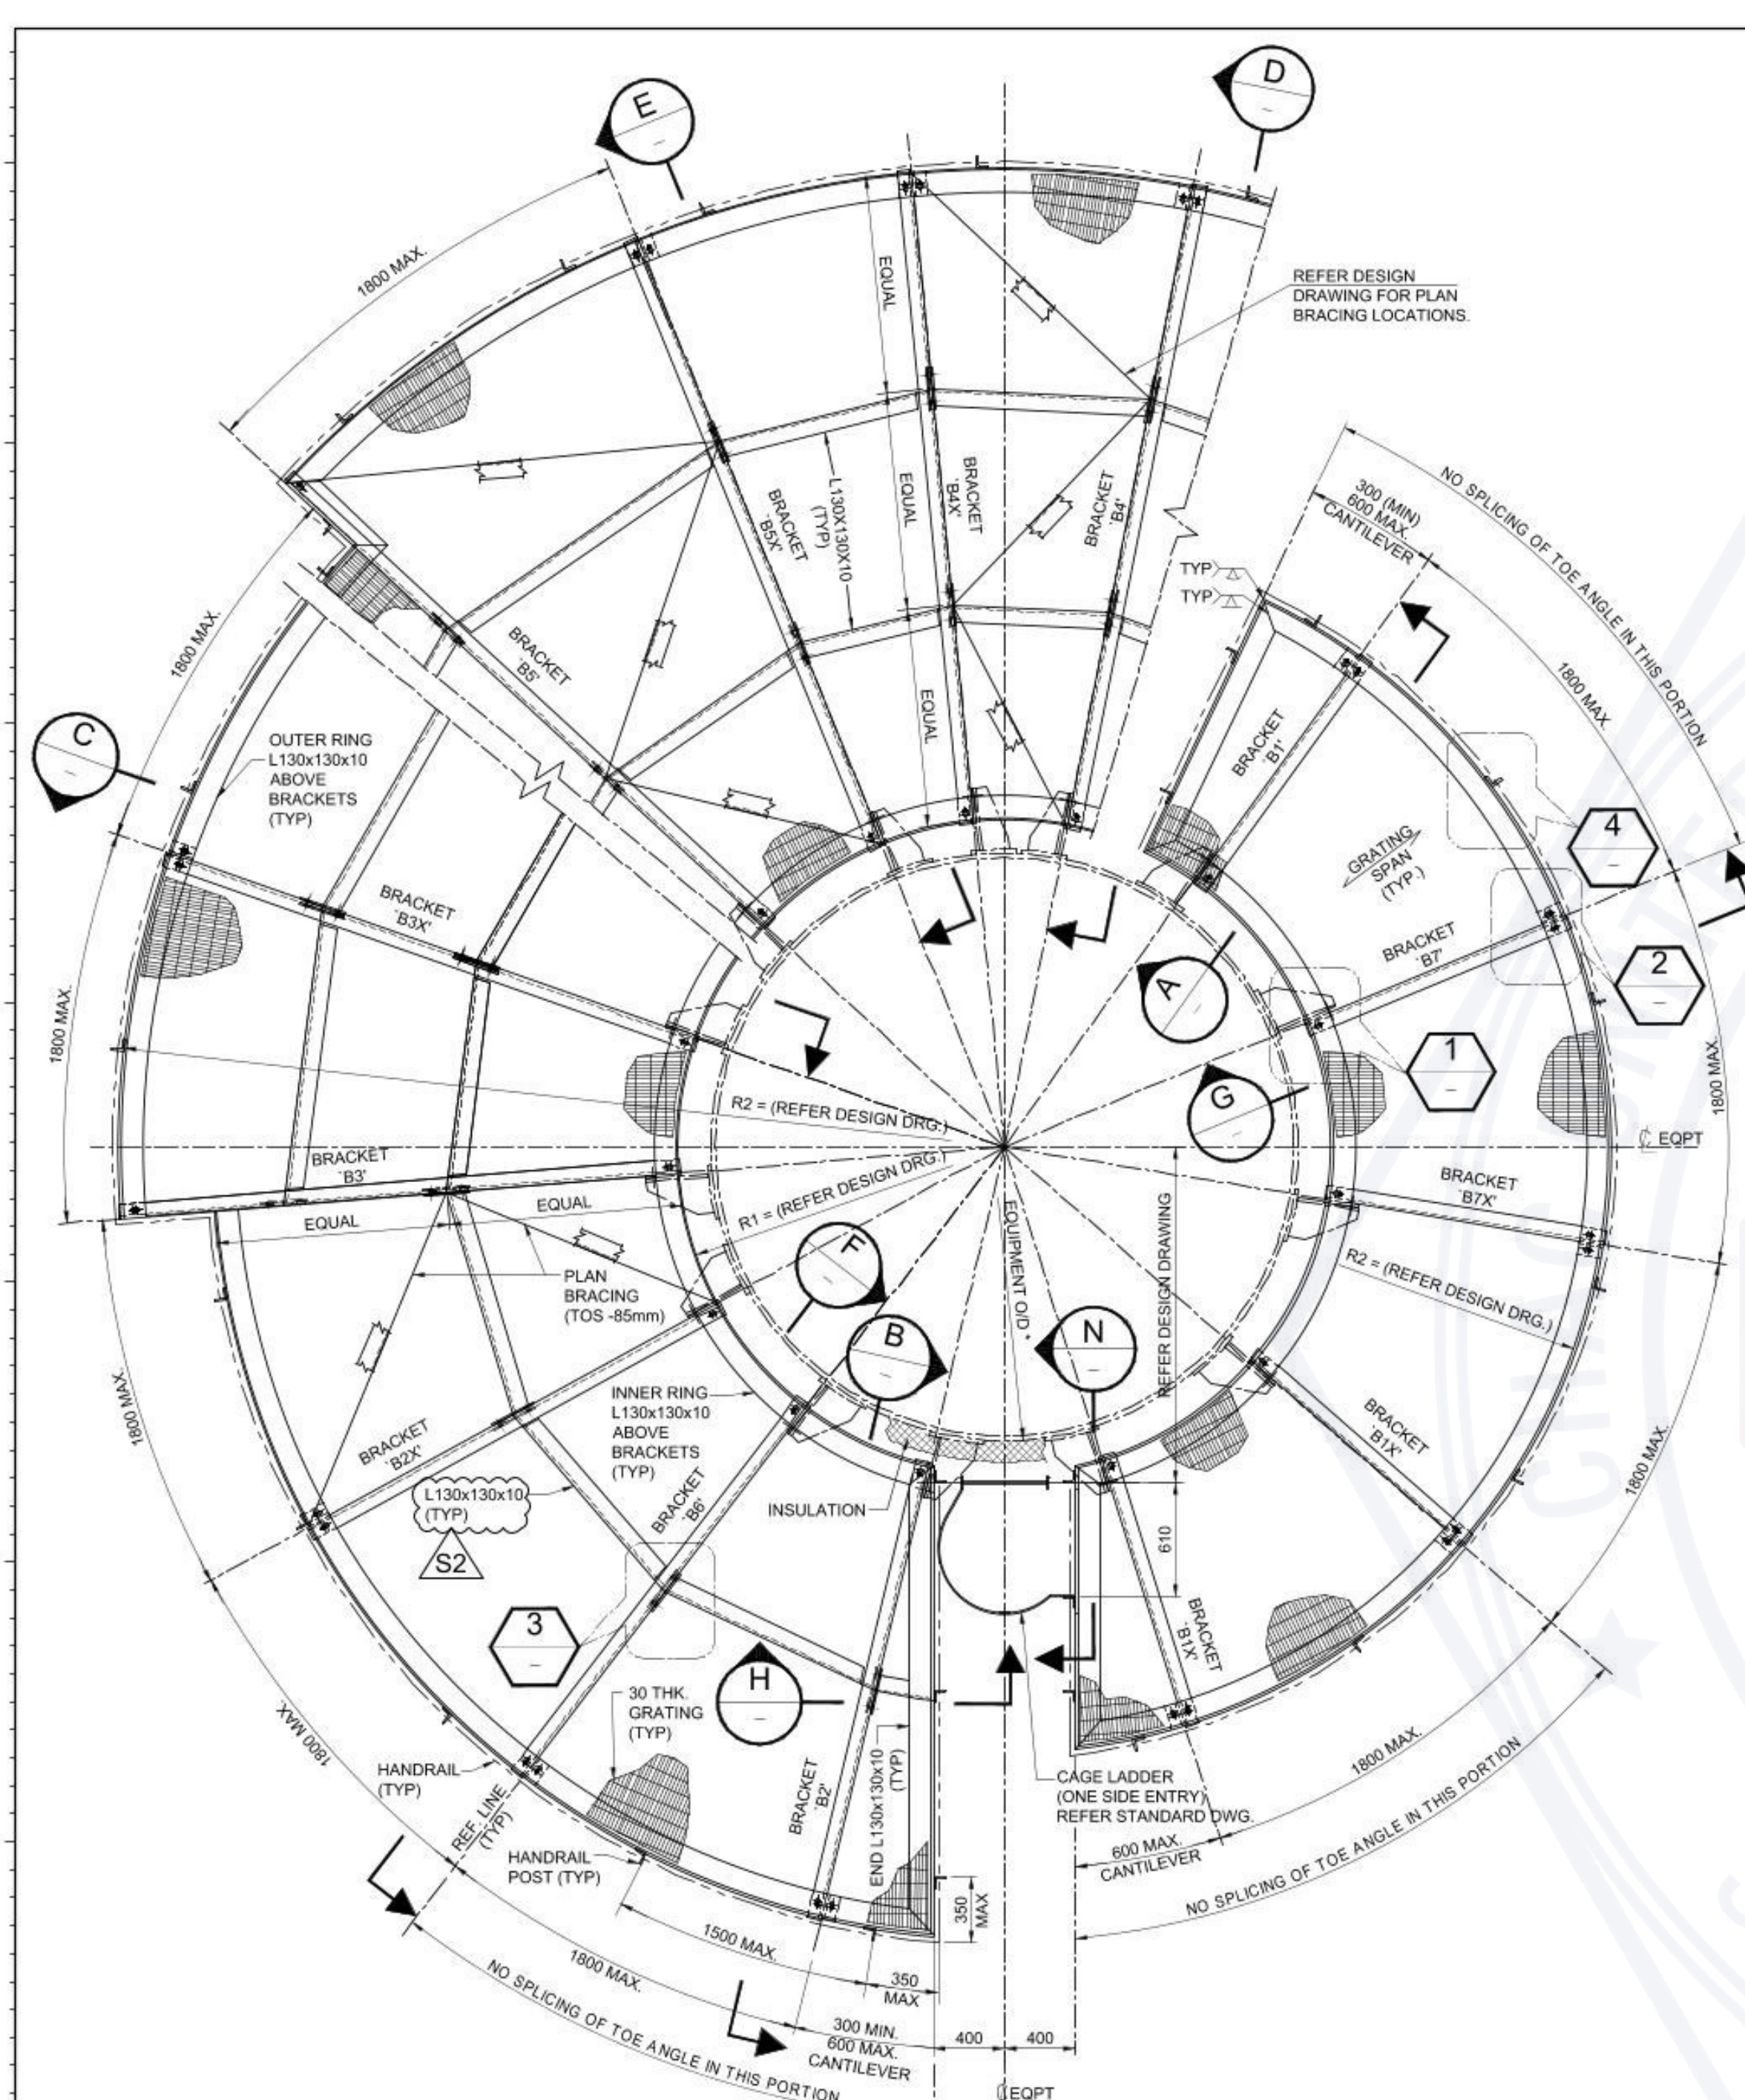

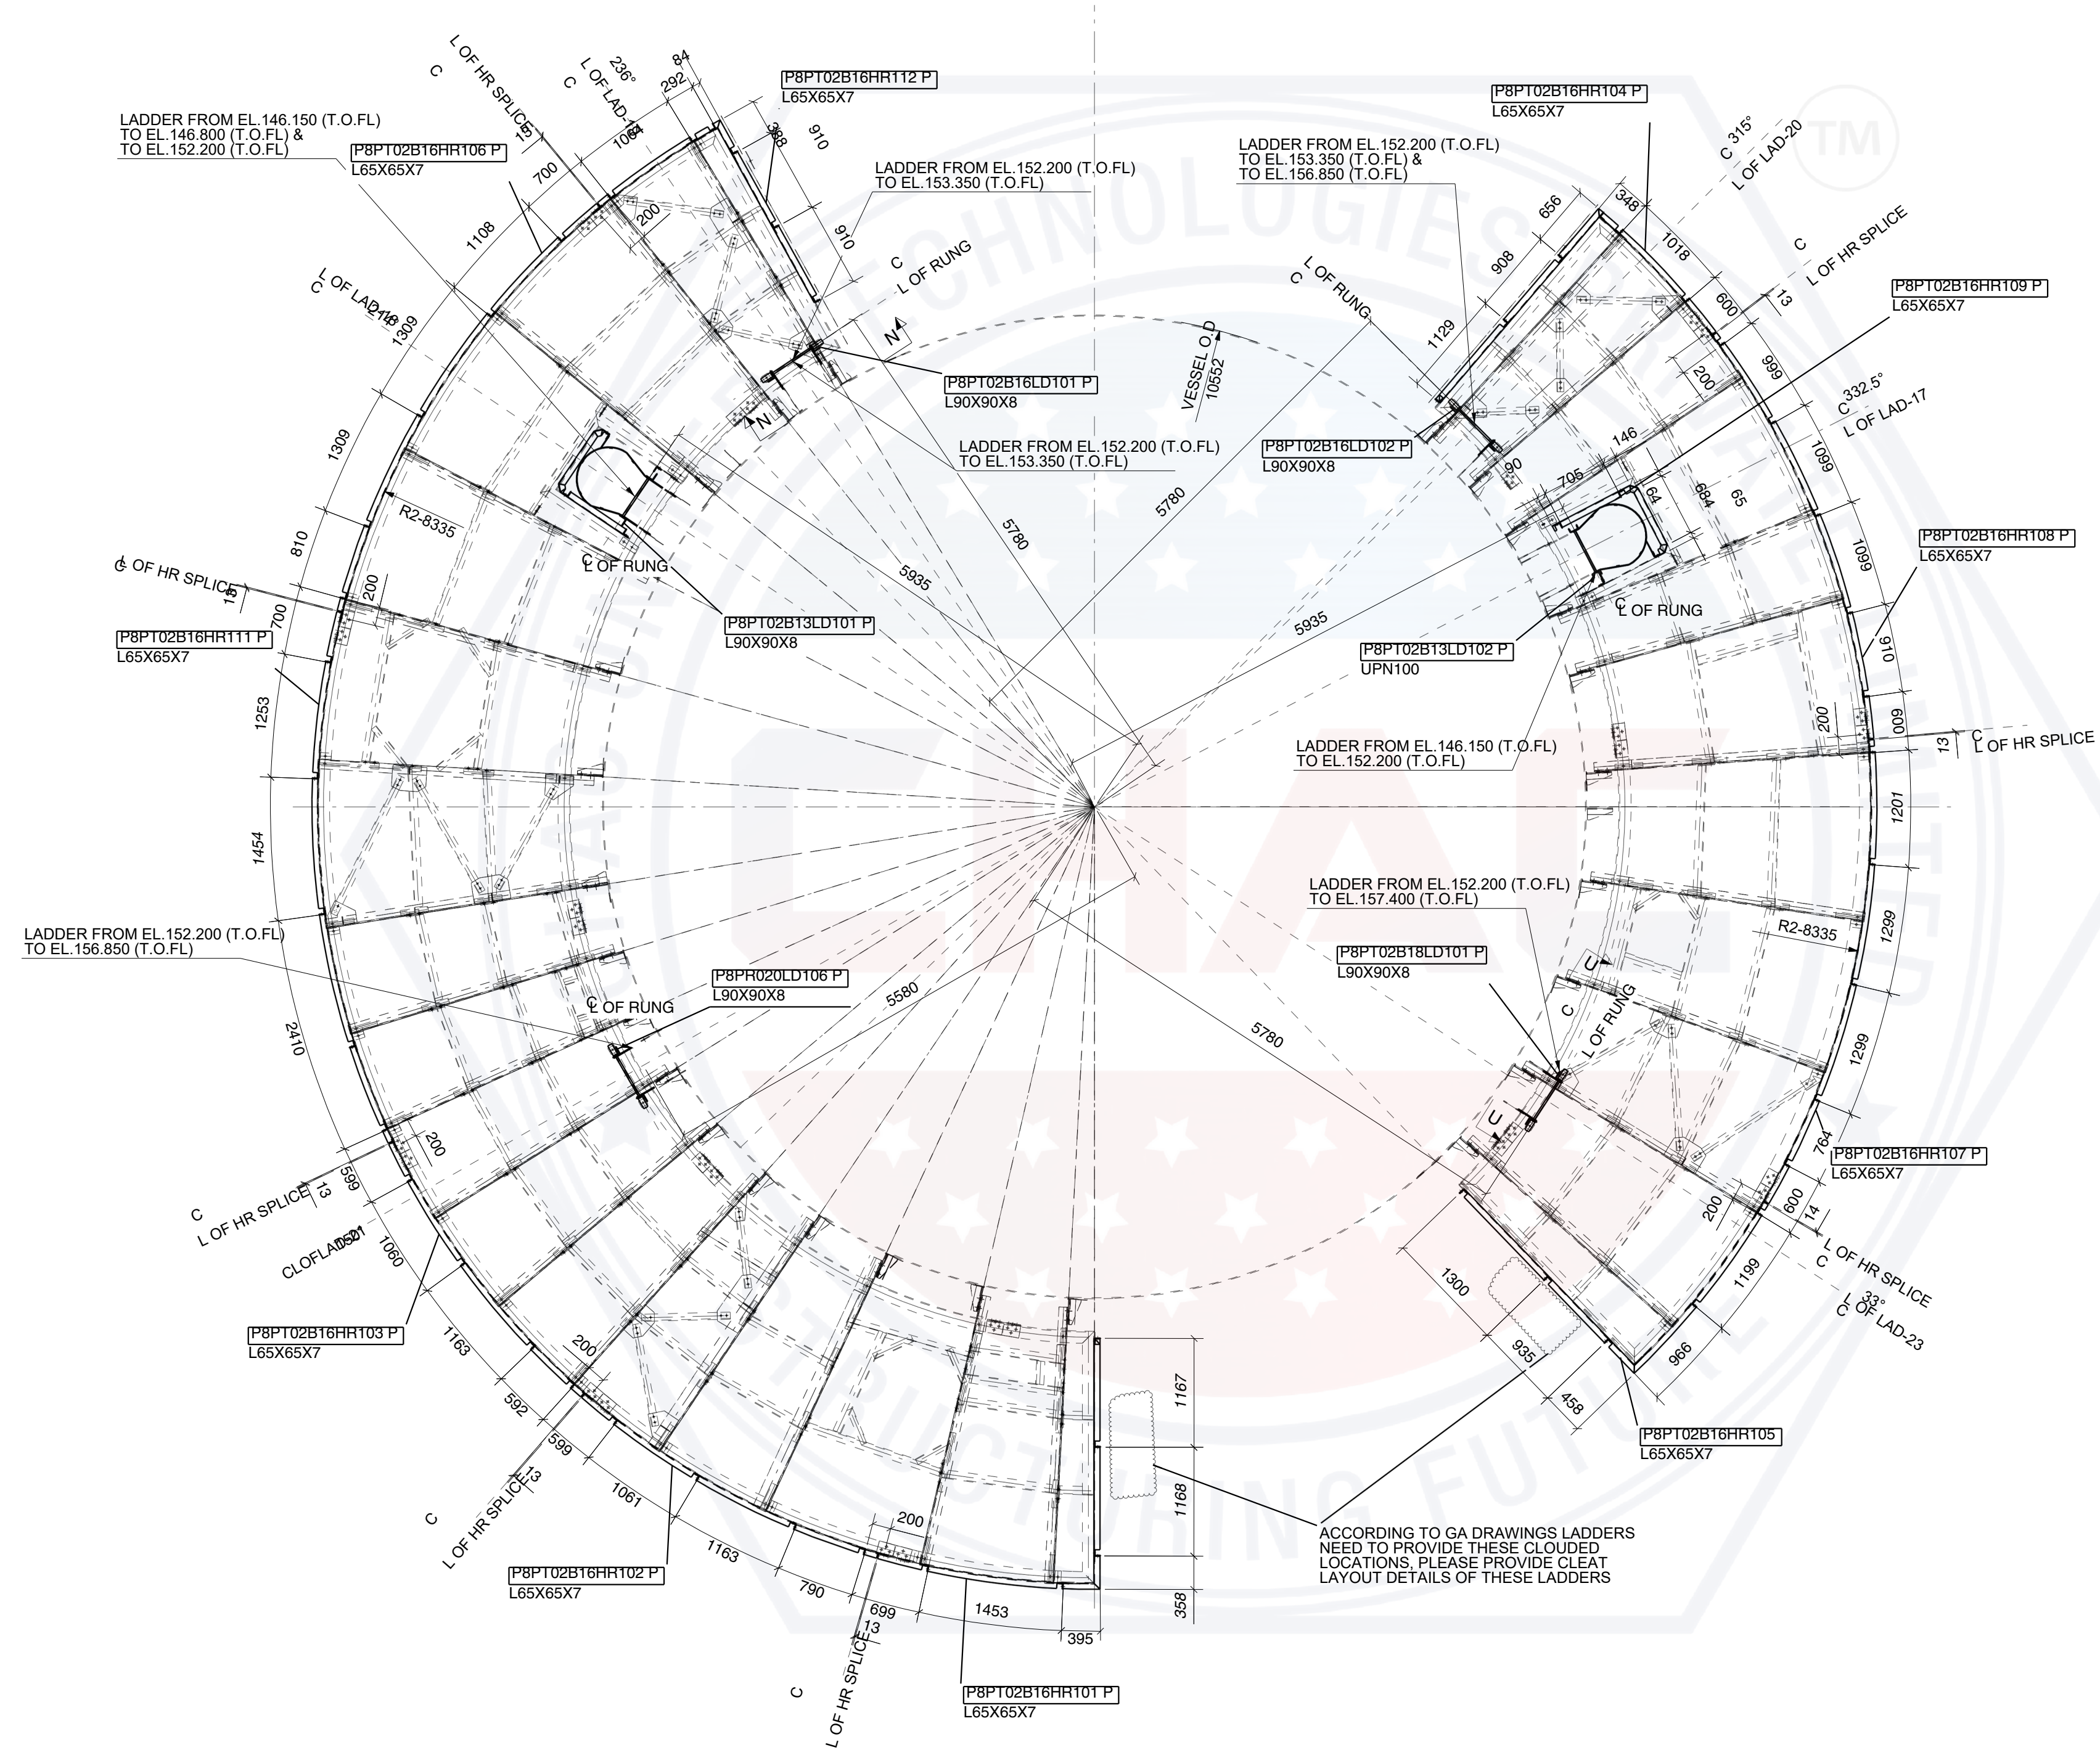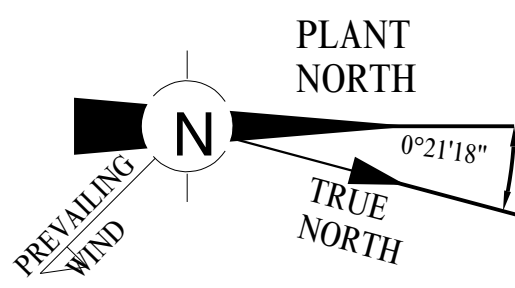



HANDRAIL PLAN AT EL.152.000(T.O.S)

PRECISION IN EVERY DETAIL.
STRENGTH IN EVERY STRUCTURE.
DIVISION OF GEO DESIGNS & RESEARCH PVT. LTD.


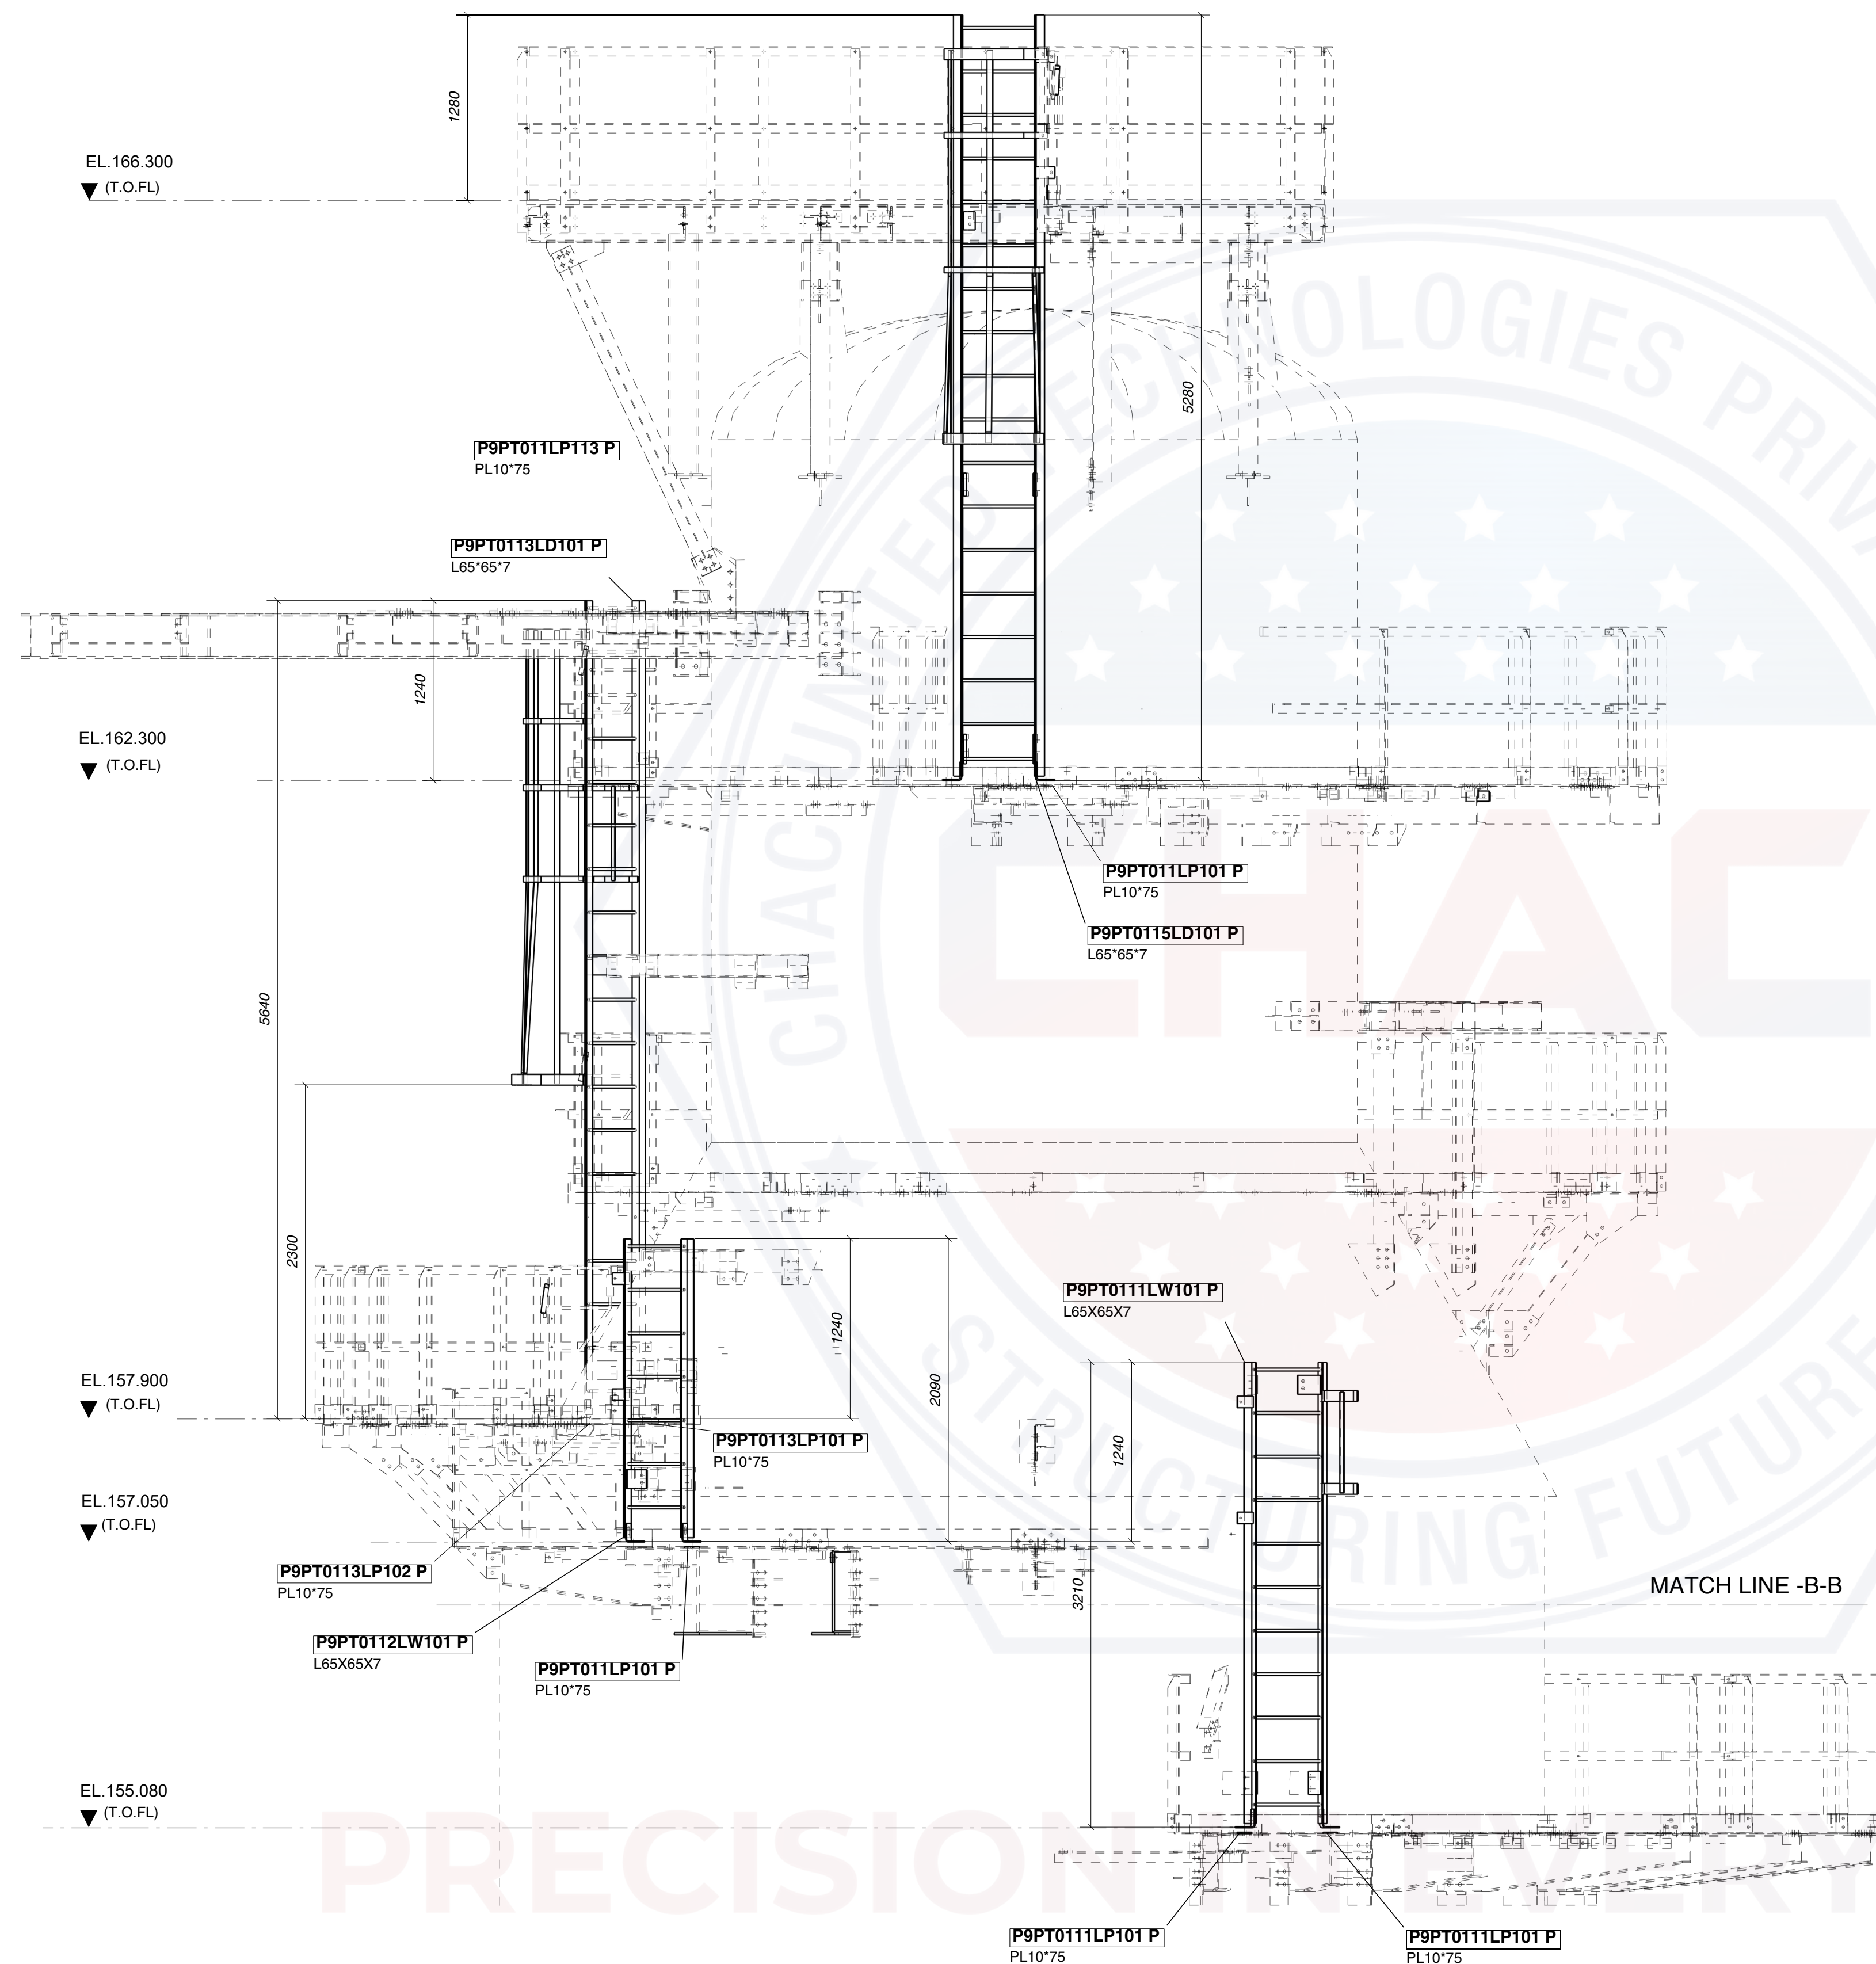


LADDER ELEVATION


PRECISION IN EVERY DETAIL.
STRENGTH IN EVERY STRUCTURE.
DIVISION OF GEO DESIGNS & RESEARCH PVT. LTD.

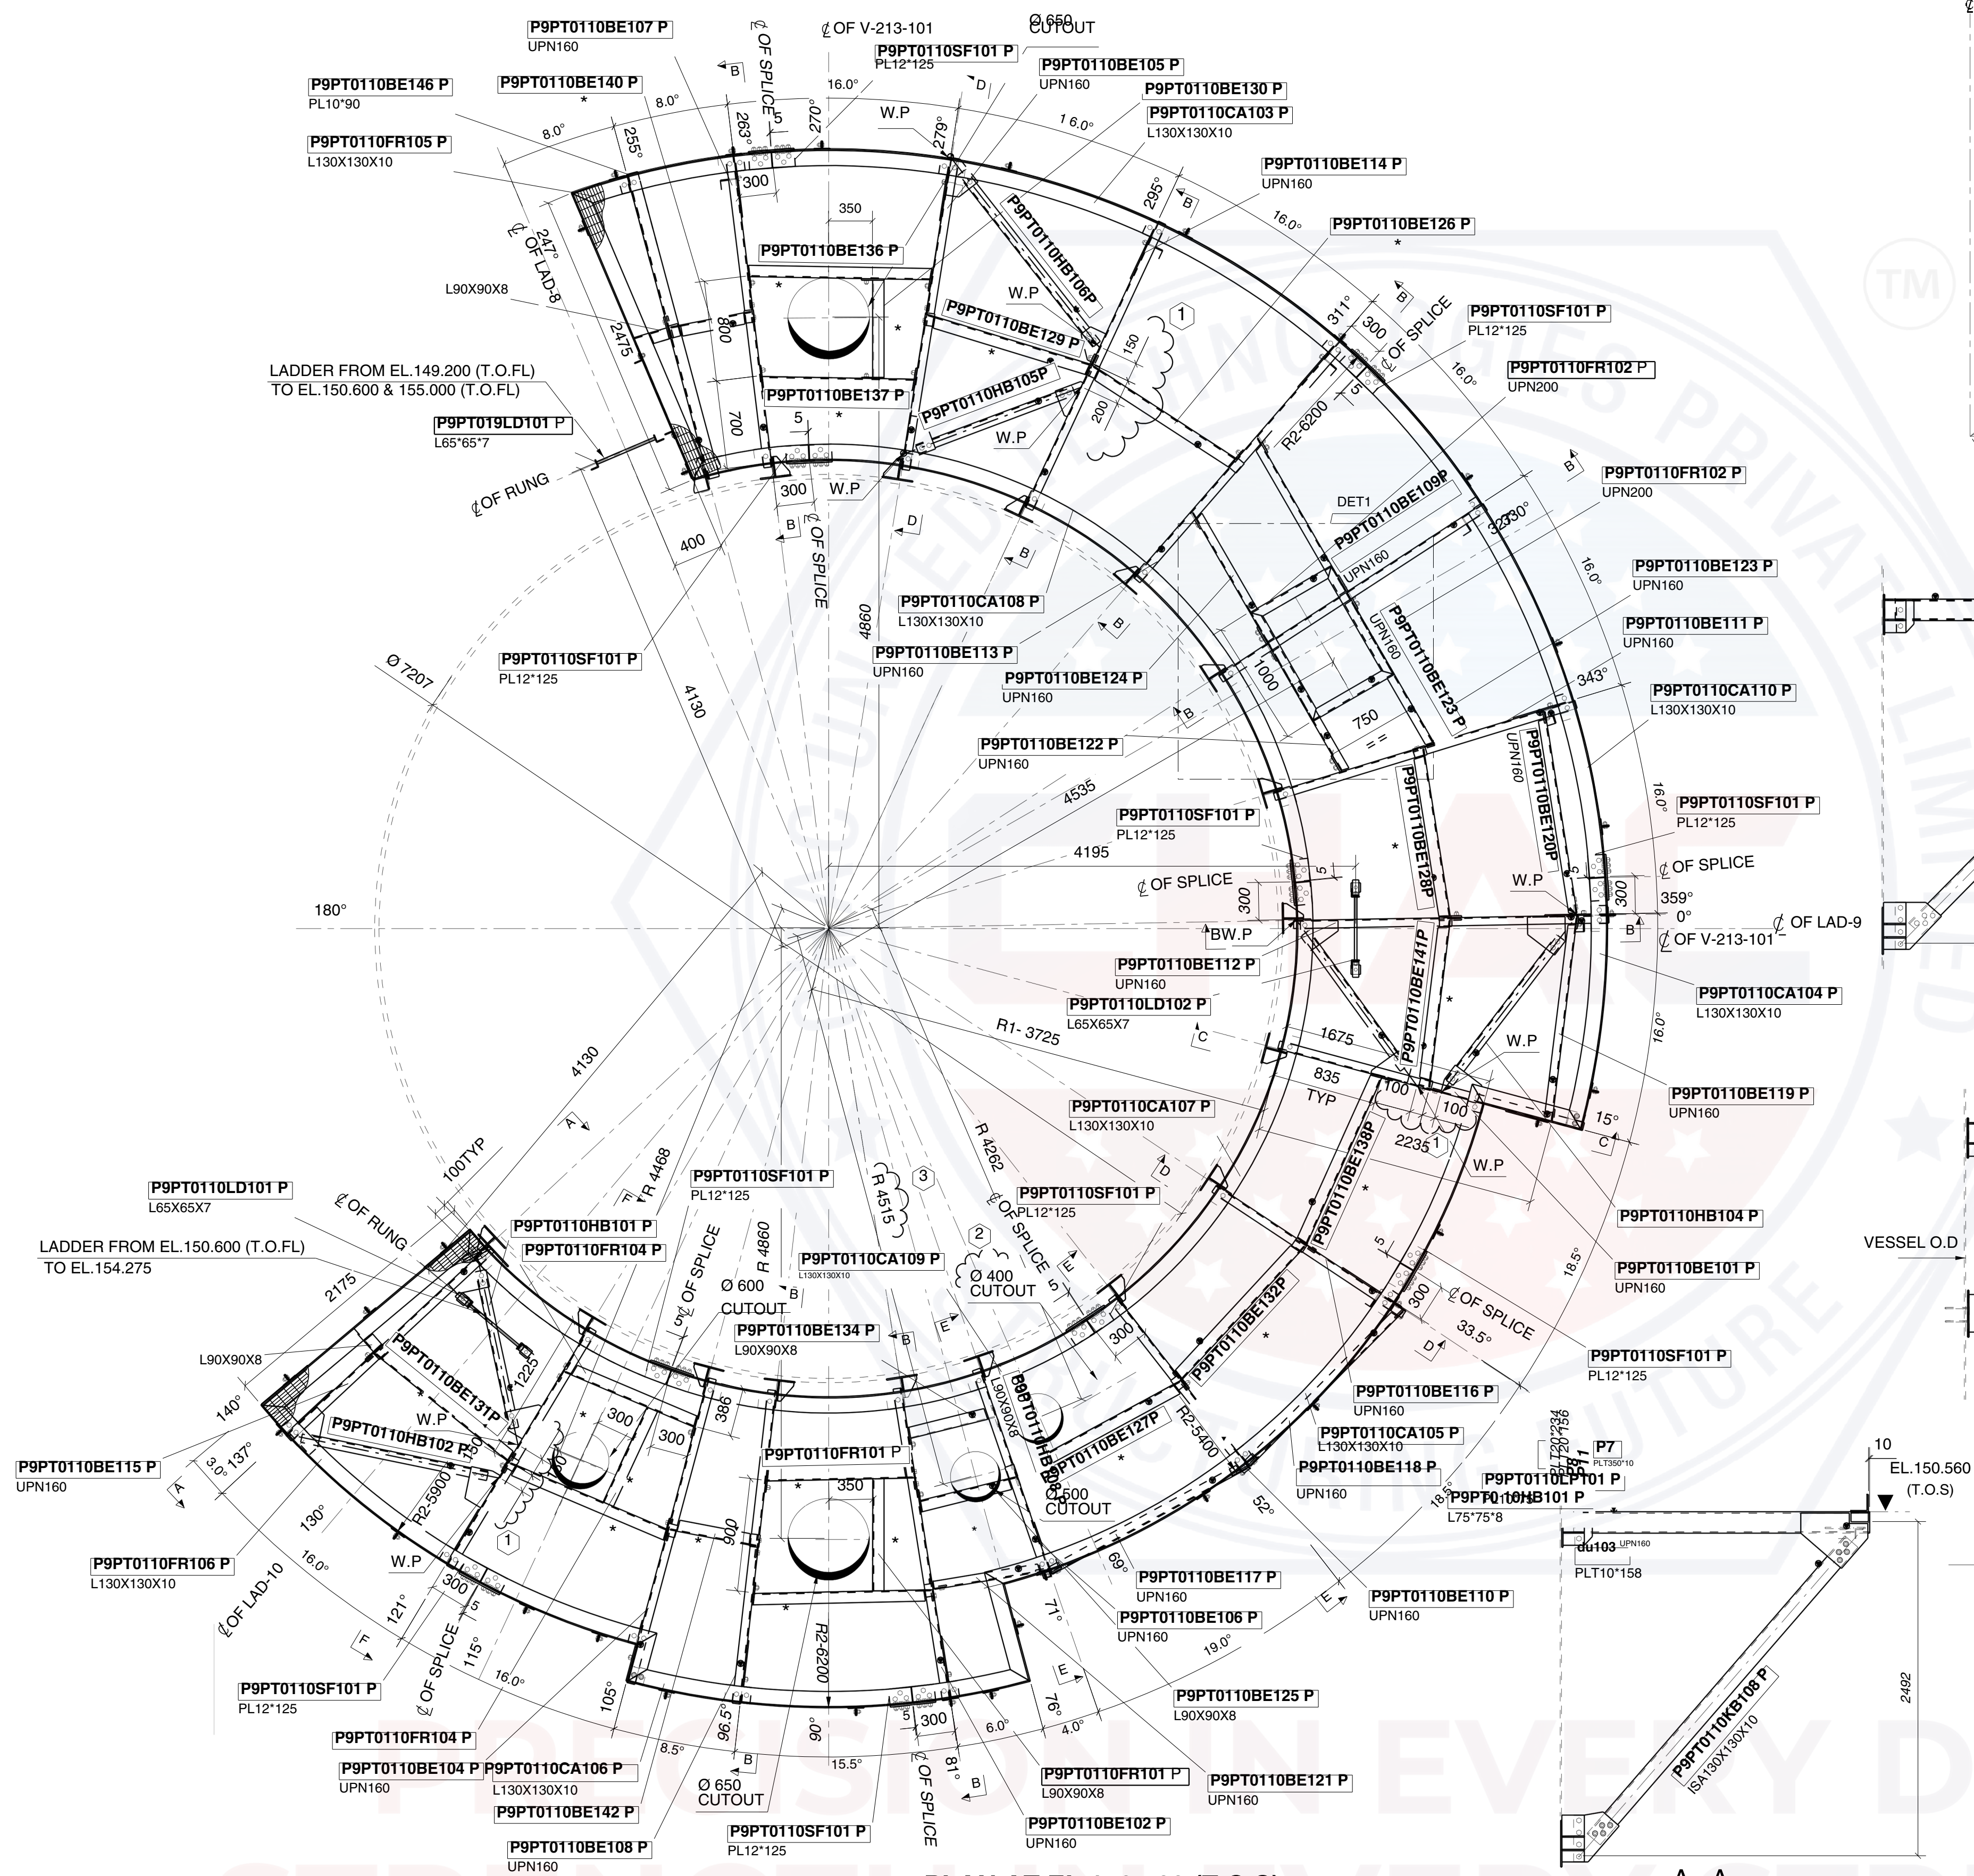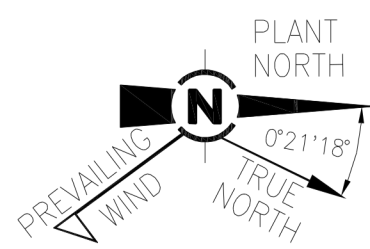


PLAN AT EL.150.560 (T.O.S)
ALL PLAN BRACINGS ARE L75X75X8 (-125) FROM (T.O.S) (U.O.N)
MEMBER MARKED *** ARE L90X90X8 (+10) FROM (T.O.S) (U.O.N)
(PLATFORM TOP AT EL.150.600)

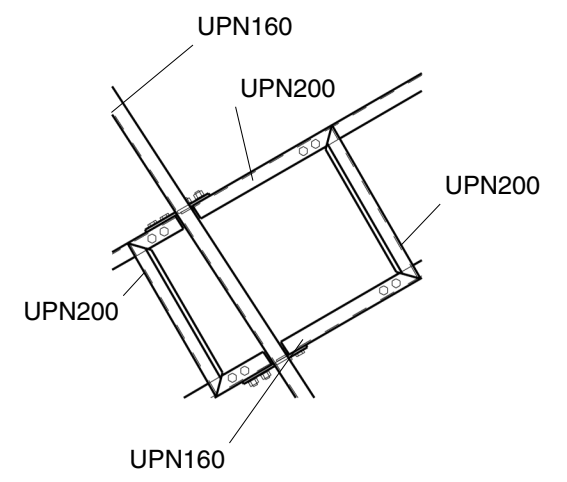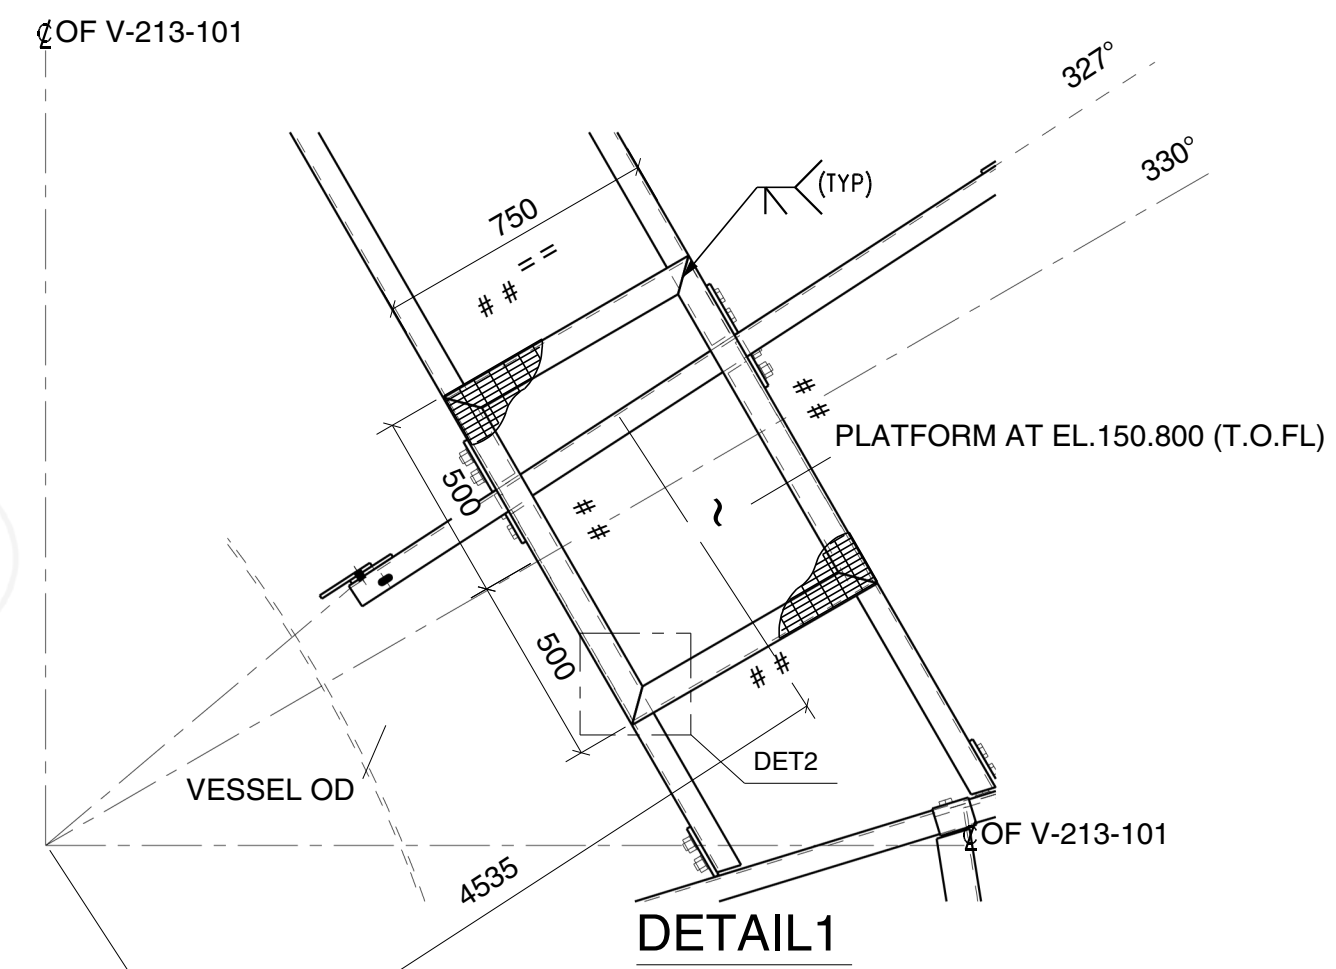


DETAIL-2

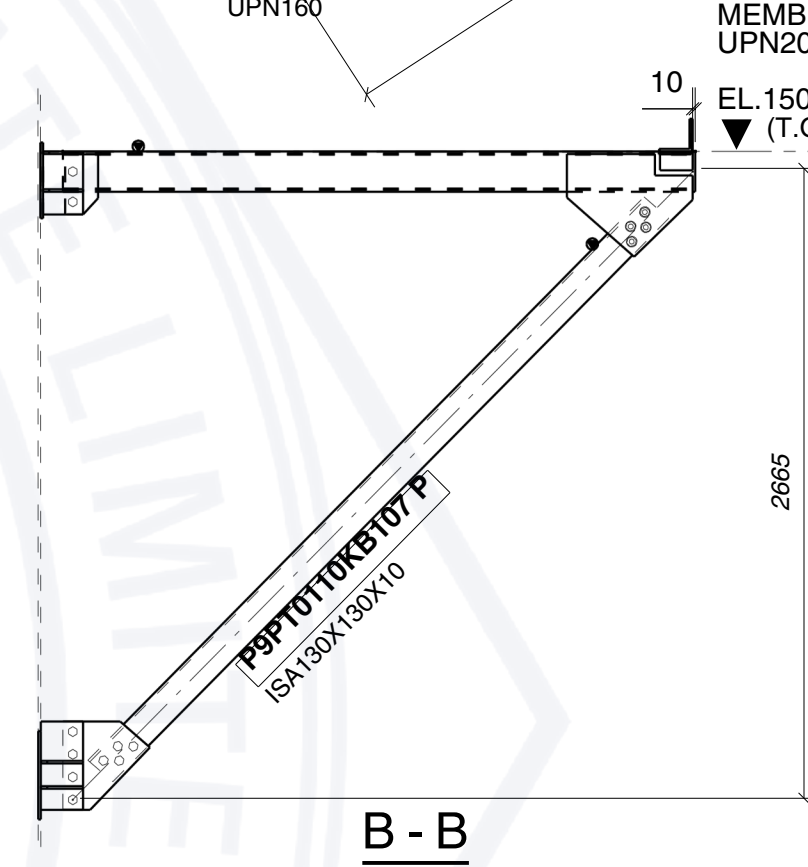


B - B

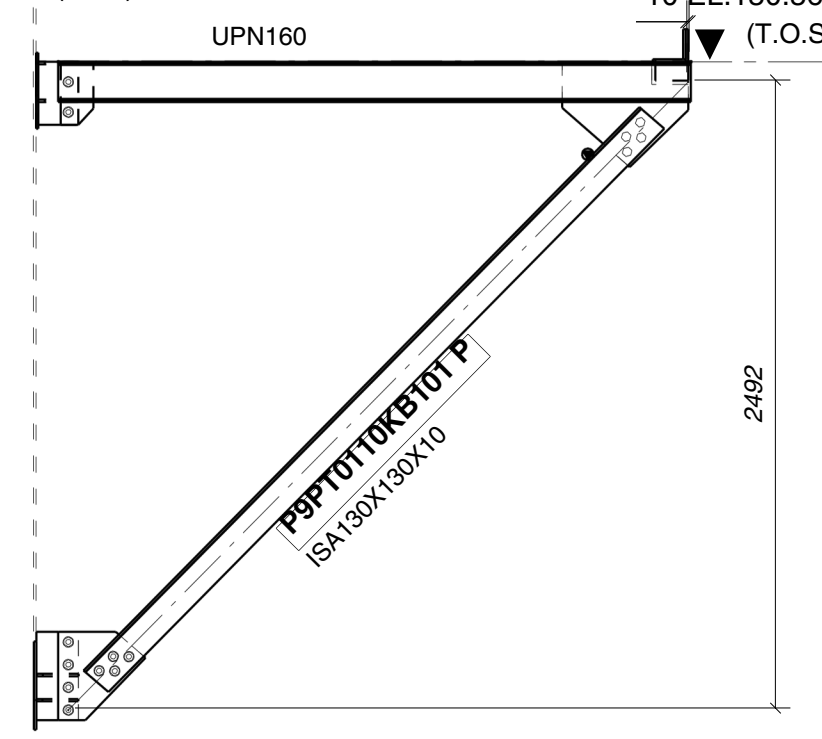


D - D

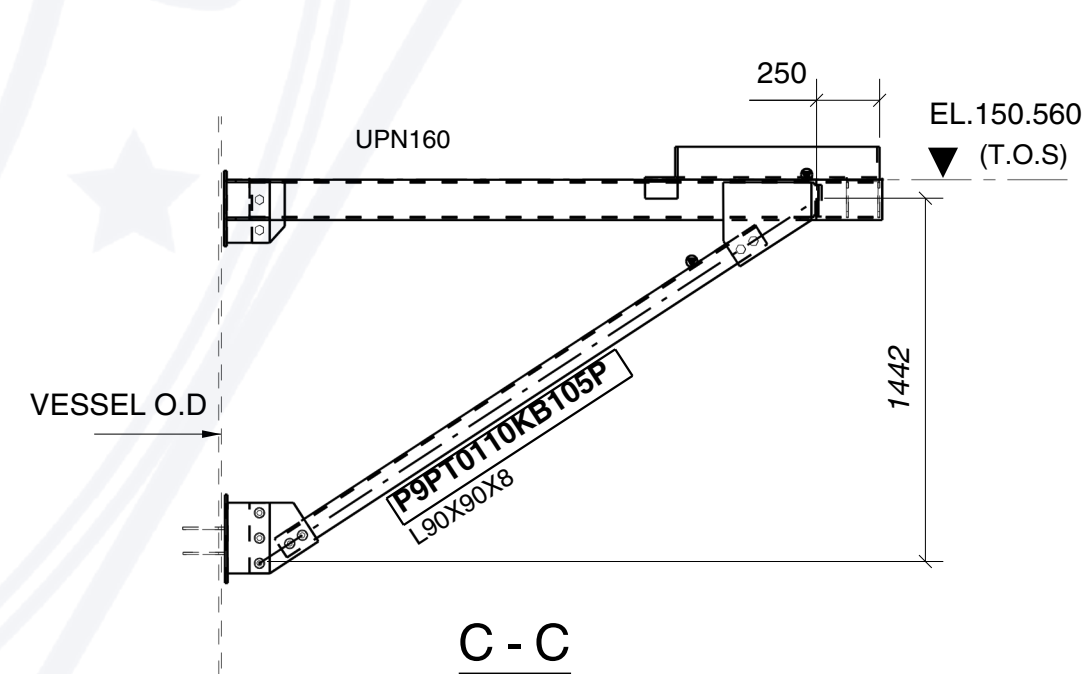


C - C

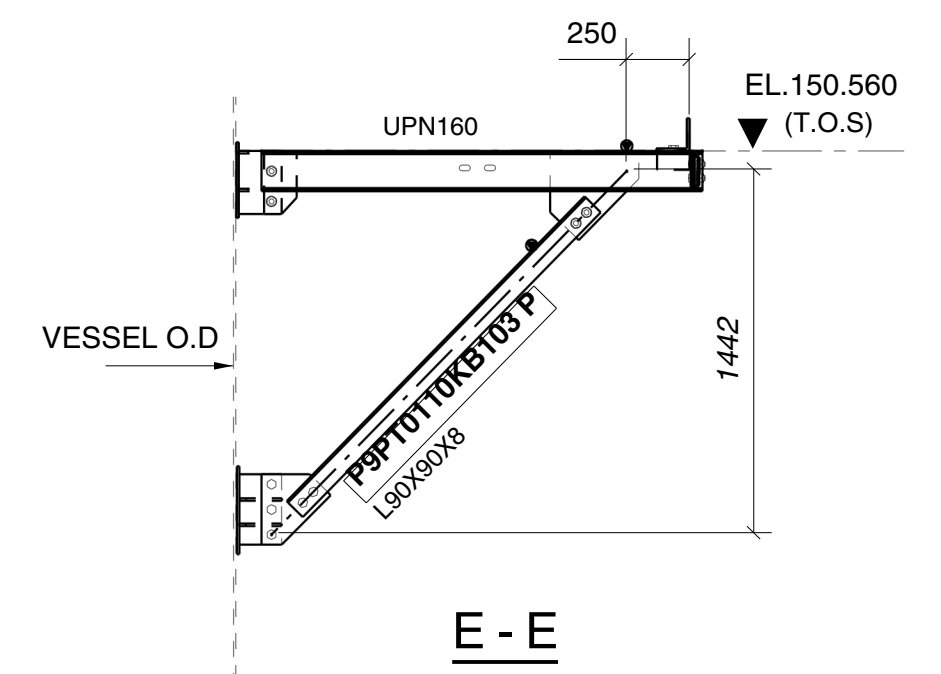

E - E

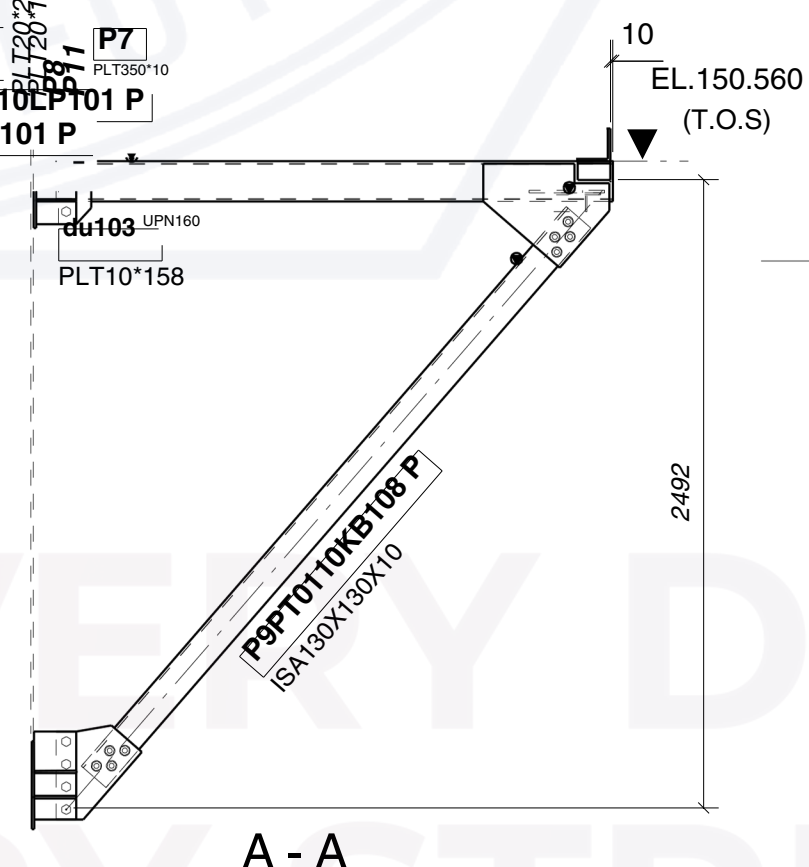

A - A

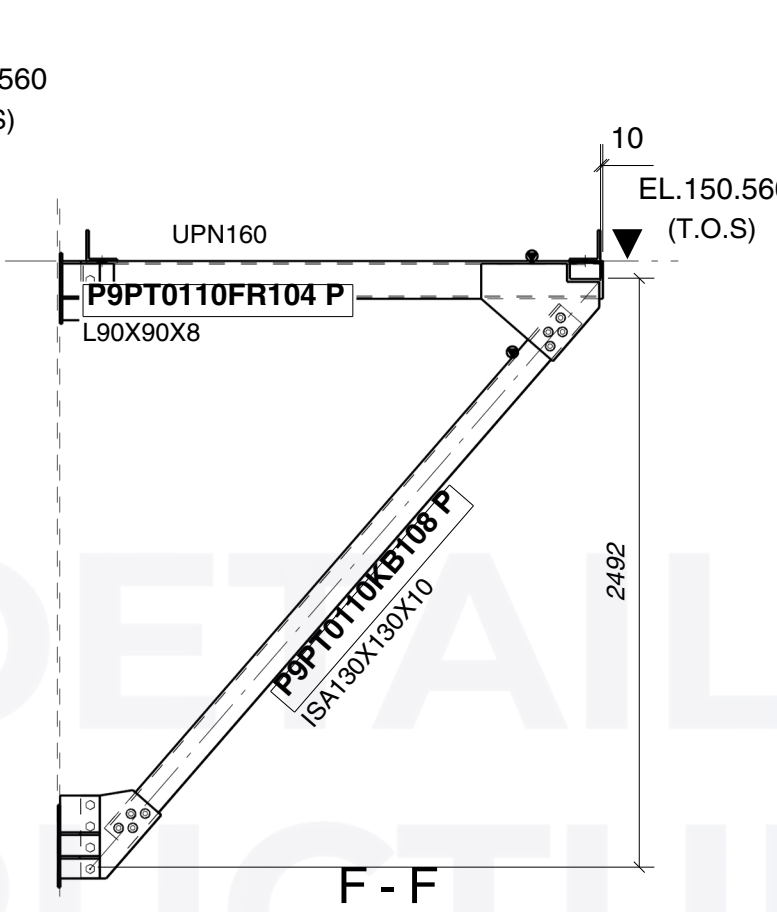

F - F